


# Figure 1

---

General Layout of the Proposed Yuen  
Long Effluent Polishing Plant

ISO A1 594mm x 841mm  
Approved:  
Checked:  
Designer:  
Project Management Initials:  
836800 N  
836400 N  
Plot File by: SongYN 2018/02/27  
PATH: P:\PROJECTS\6056578\DRAWINGS\REPORT\EA\EA\_025.dgn

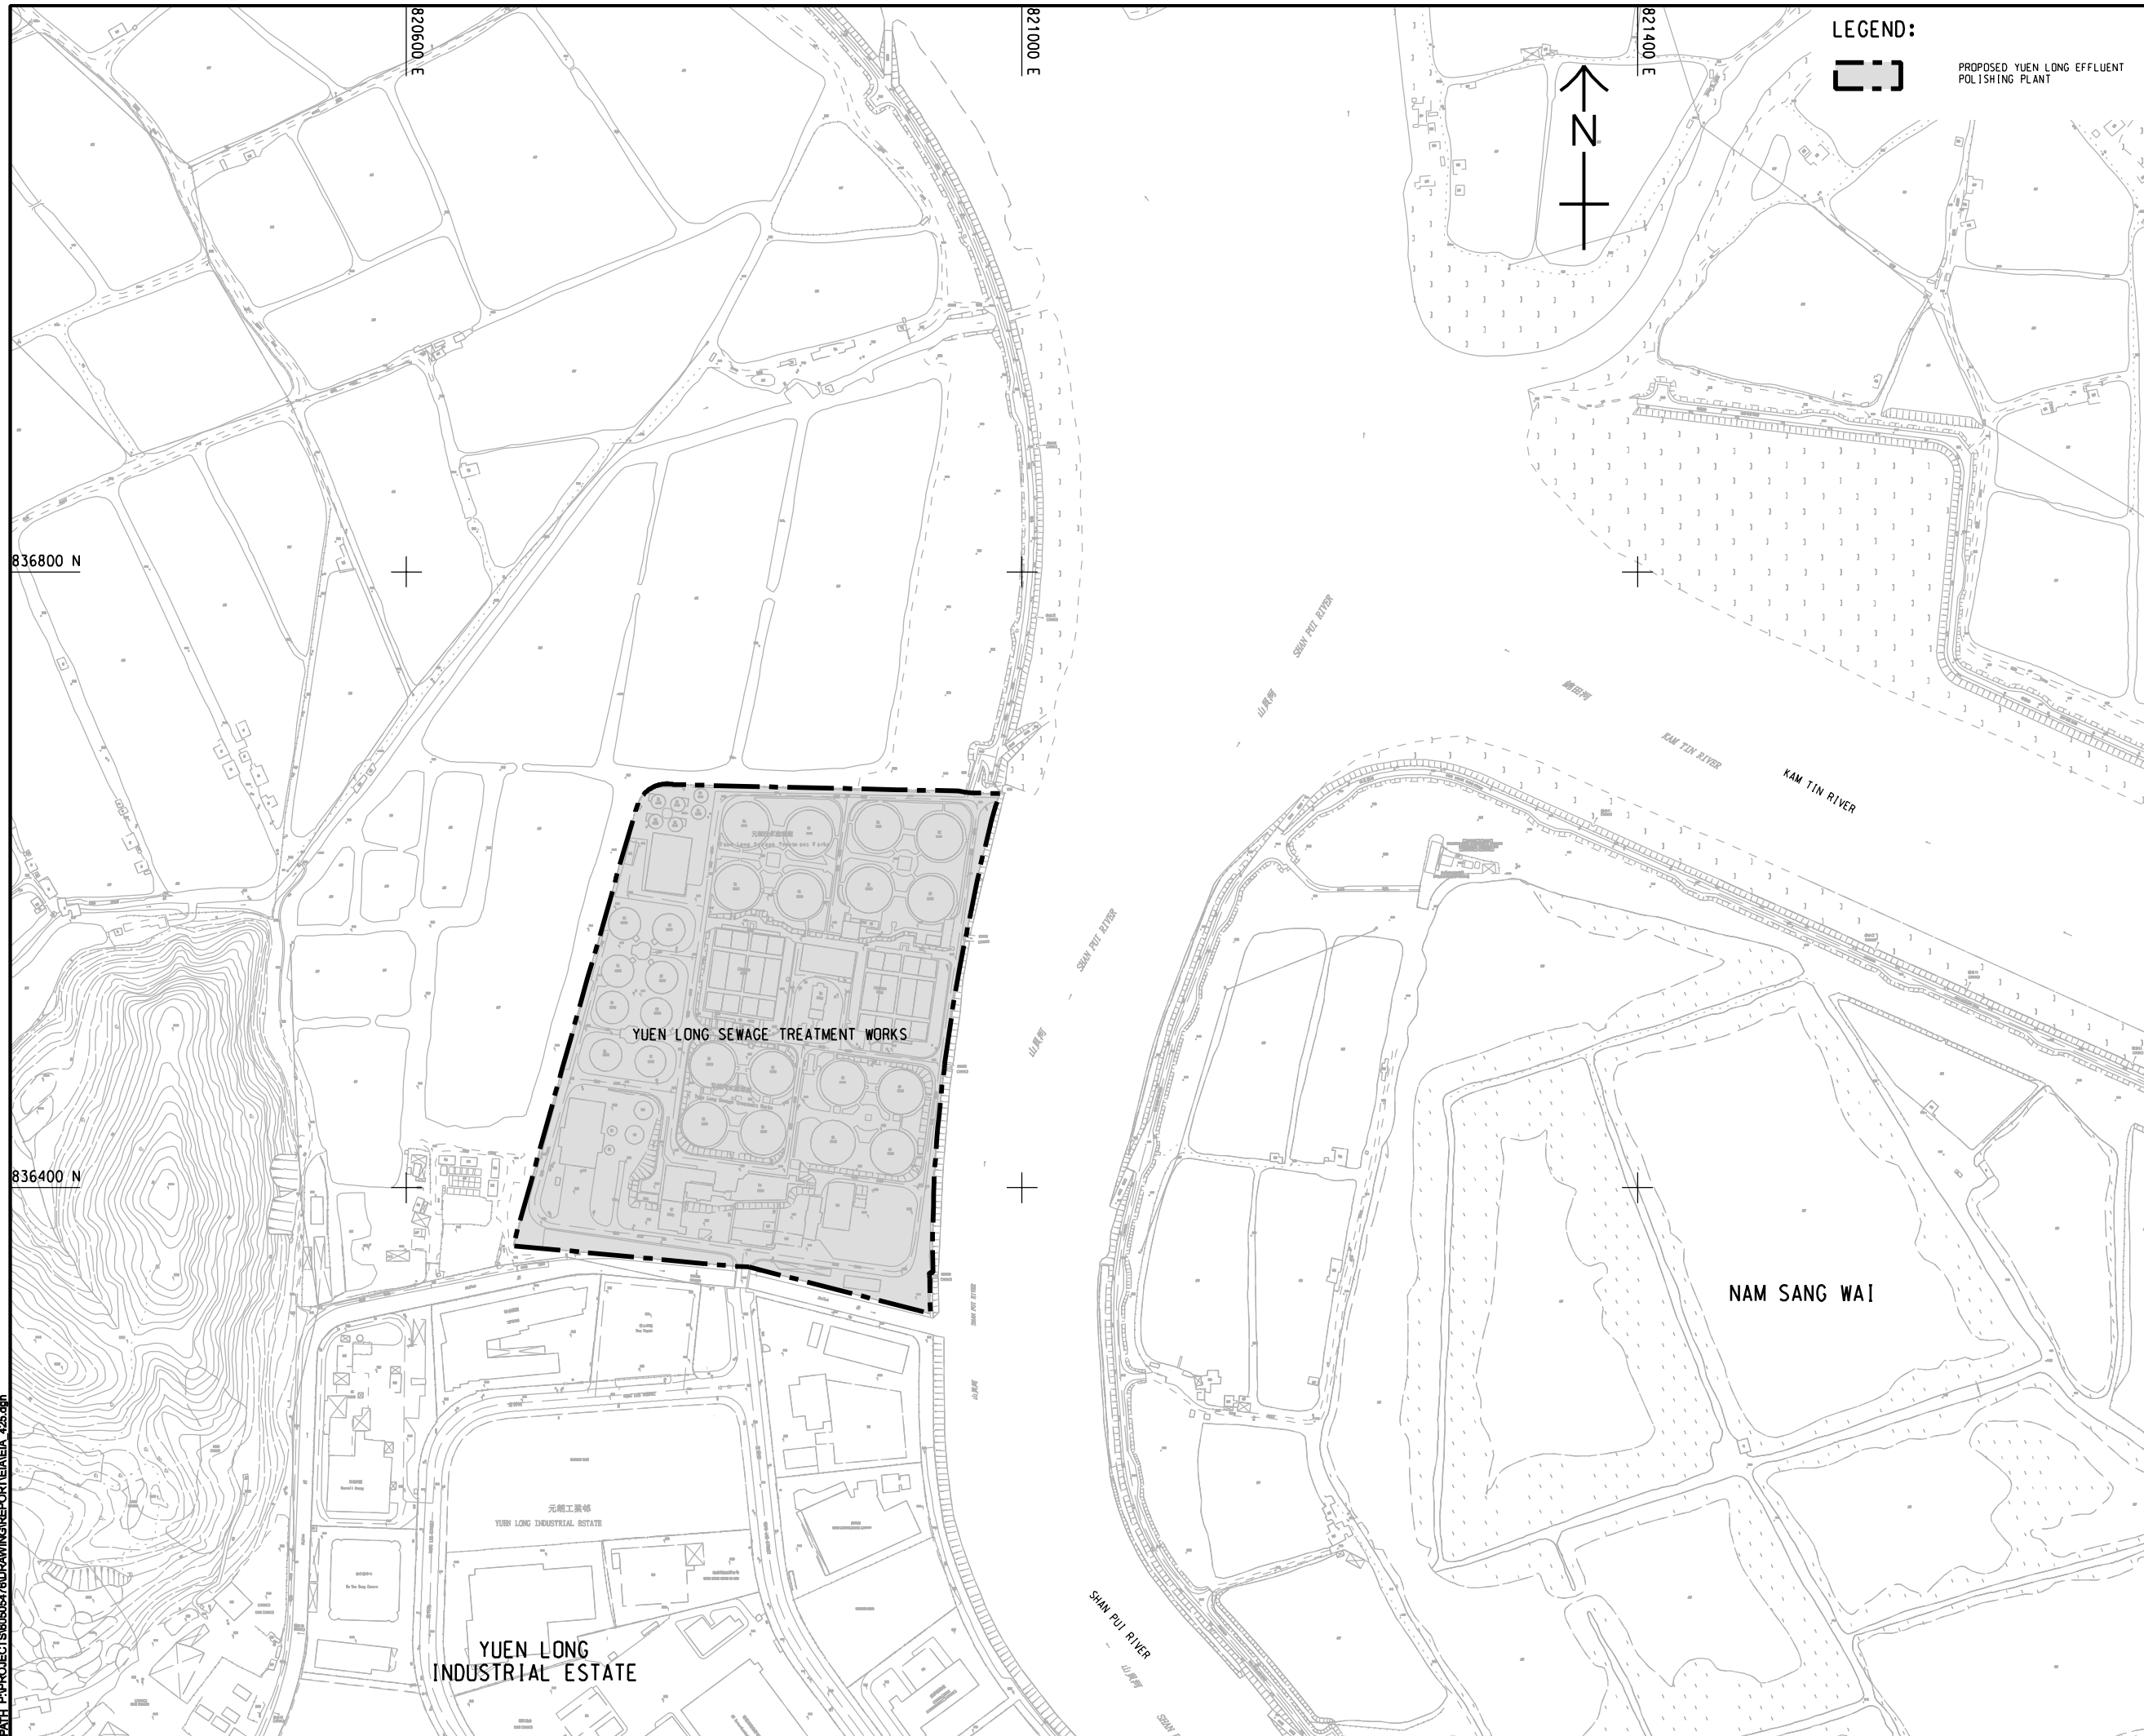

LEGEND:  
[Dashed Rectangle] PROPOSED YUEN LONG EFFLUENT POLISHING PLANT

CLIENT  
渠務署  
Drainage Services Department

SHEET TITLE  
LOCATION OF PROPOSED YUEN LONG EFFLUENT POLISHING PLANT

FIGURE 1

This drawing has been prepared for the use of AECOM's client. It may not be used, modified, reproduced or relied upon by third parties, except as approved by AECOM or as required by law. AECOM accepts no responsibility, and denies any liability whatsoever, to any party that uses or relies on this drawing without AECOM's express written consent. Do not scale this document. All measurements must be obtained from the stated dimensions.