


Figure 2

Air Quality Monitoring Locations

836800 N

836200 N

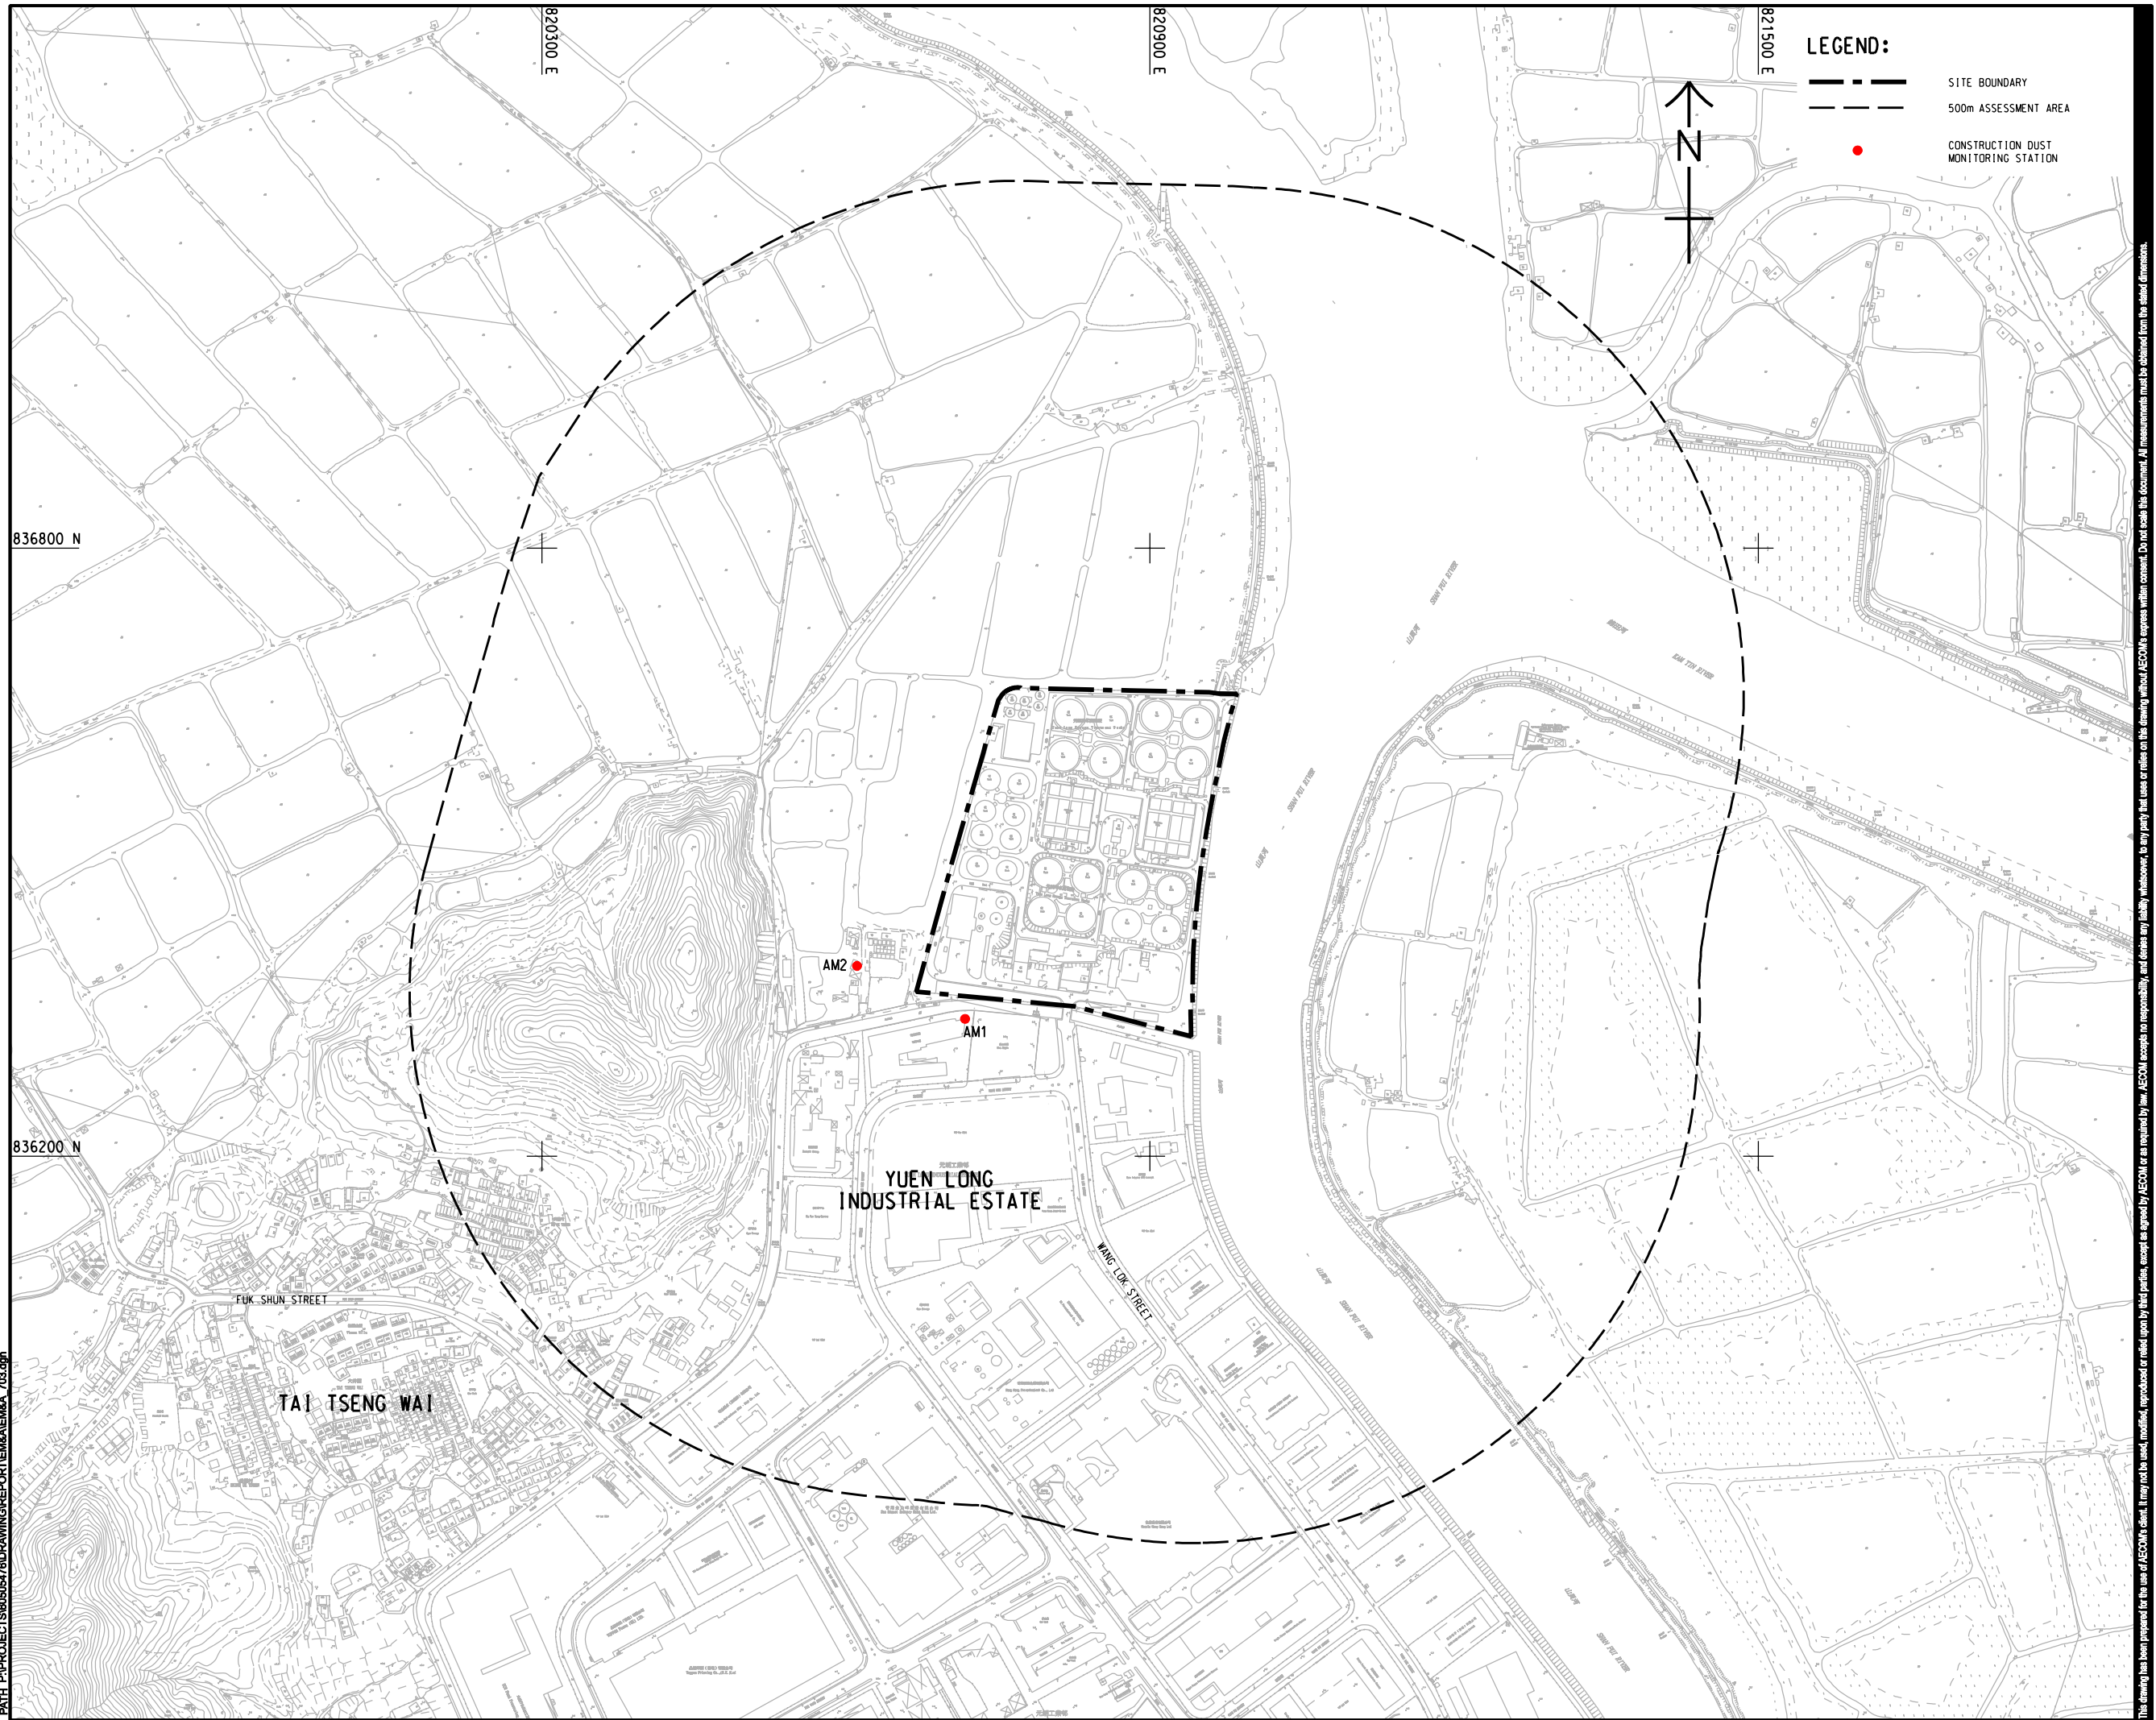

LEGEND:

- SITE BOUNDARY
- 500m ASSESSMENT AREA
- CONSTRUCTION DUST MONITORING STATION

CLIENT
渠務署
Drainage Services Department

SHEET TITLE
圖紙名稱
LOCATION OF CONSTRUCTION DUST MONITORING STATIONS

FIGURE 2

This drawing has been prepared for the use of AECOM's client. It may not be used, modified, reproduced or relied upon by third parties, except as agreed by AECOM or as required by law. AECOM accepts no responsibility, and denies any liability, whatsoever, to any party that uses or relies on this drawing without AECOM's express written consent. Do not scale this document. All measurements must be obtained from the stated dimensions.